

1 SITE PLAN
SCALE: 1/32" = 1' - 0"



**BYRAM TOWNSHIP
MUNICIPAL BUILDING**

NEW MUNICIPAL BUILDING PROJECT

10 MANSFIELD DRIVE, BYRAM TOWNSHIP, NJ 07874

A PROFESSIONAL ASSOCIATION
Architecture • Interior Design
Planning • Project Management

306 Ramapo Valley Road
Oakland, New Jersey 07436

201.644.0505 Fax: 201.644.0501
www.fkarch.com

FKA
ARCHITECTS

th


signature:

- Thomas J. Kosten, A.I.A. AI11394
- Michael R. Bieri, A.I.A. AI01507700

issue date			
project no.	1633	drawn	TK
		check	AS NOTED
			scale

**OPTION #1
SITE PLAN**

SP-1

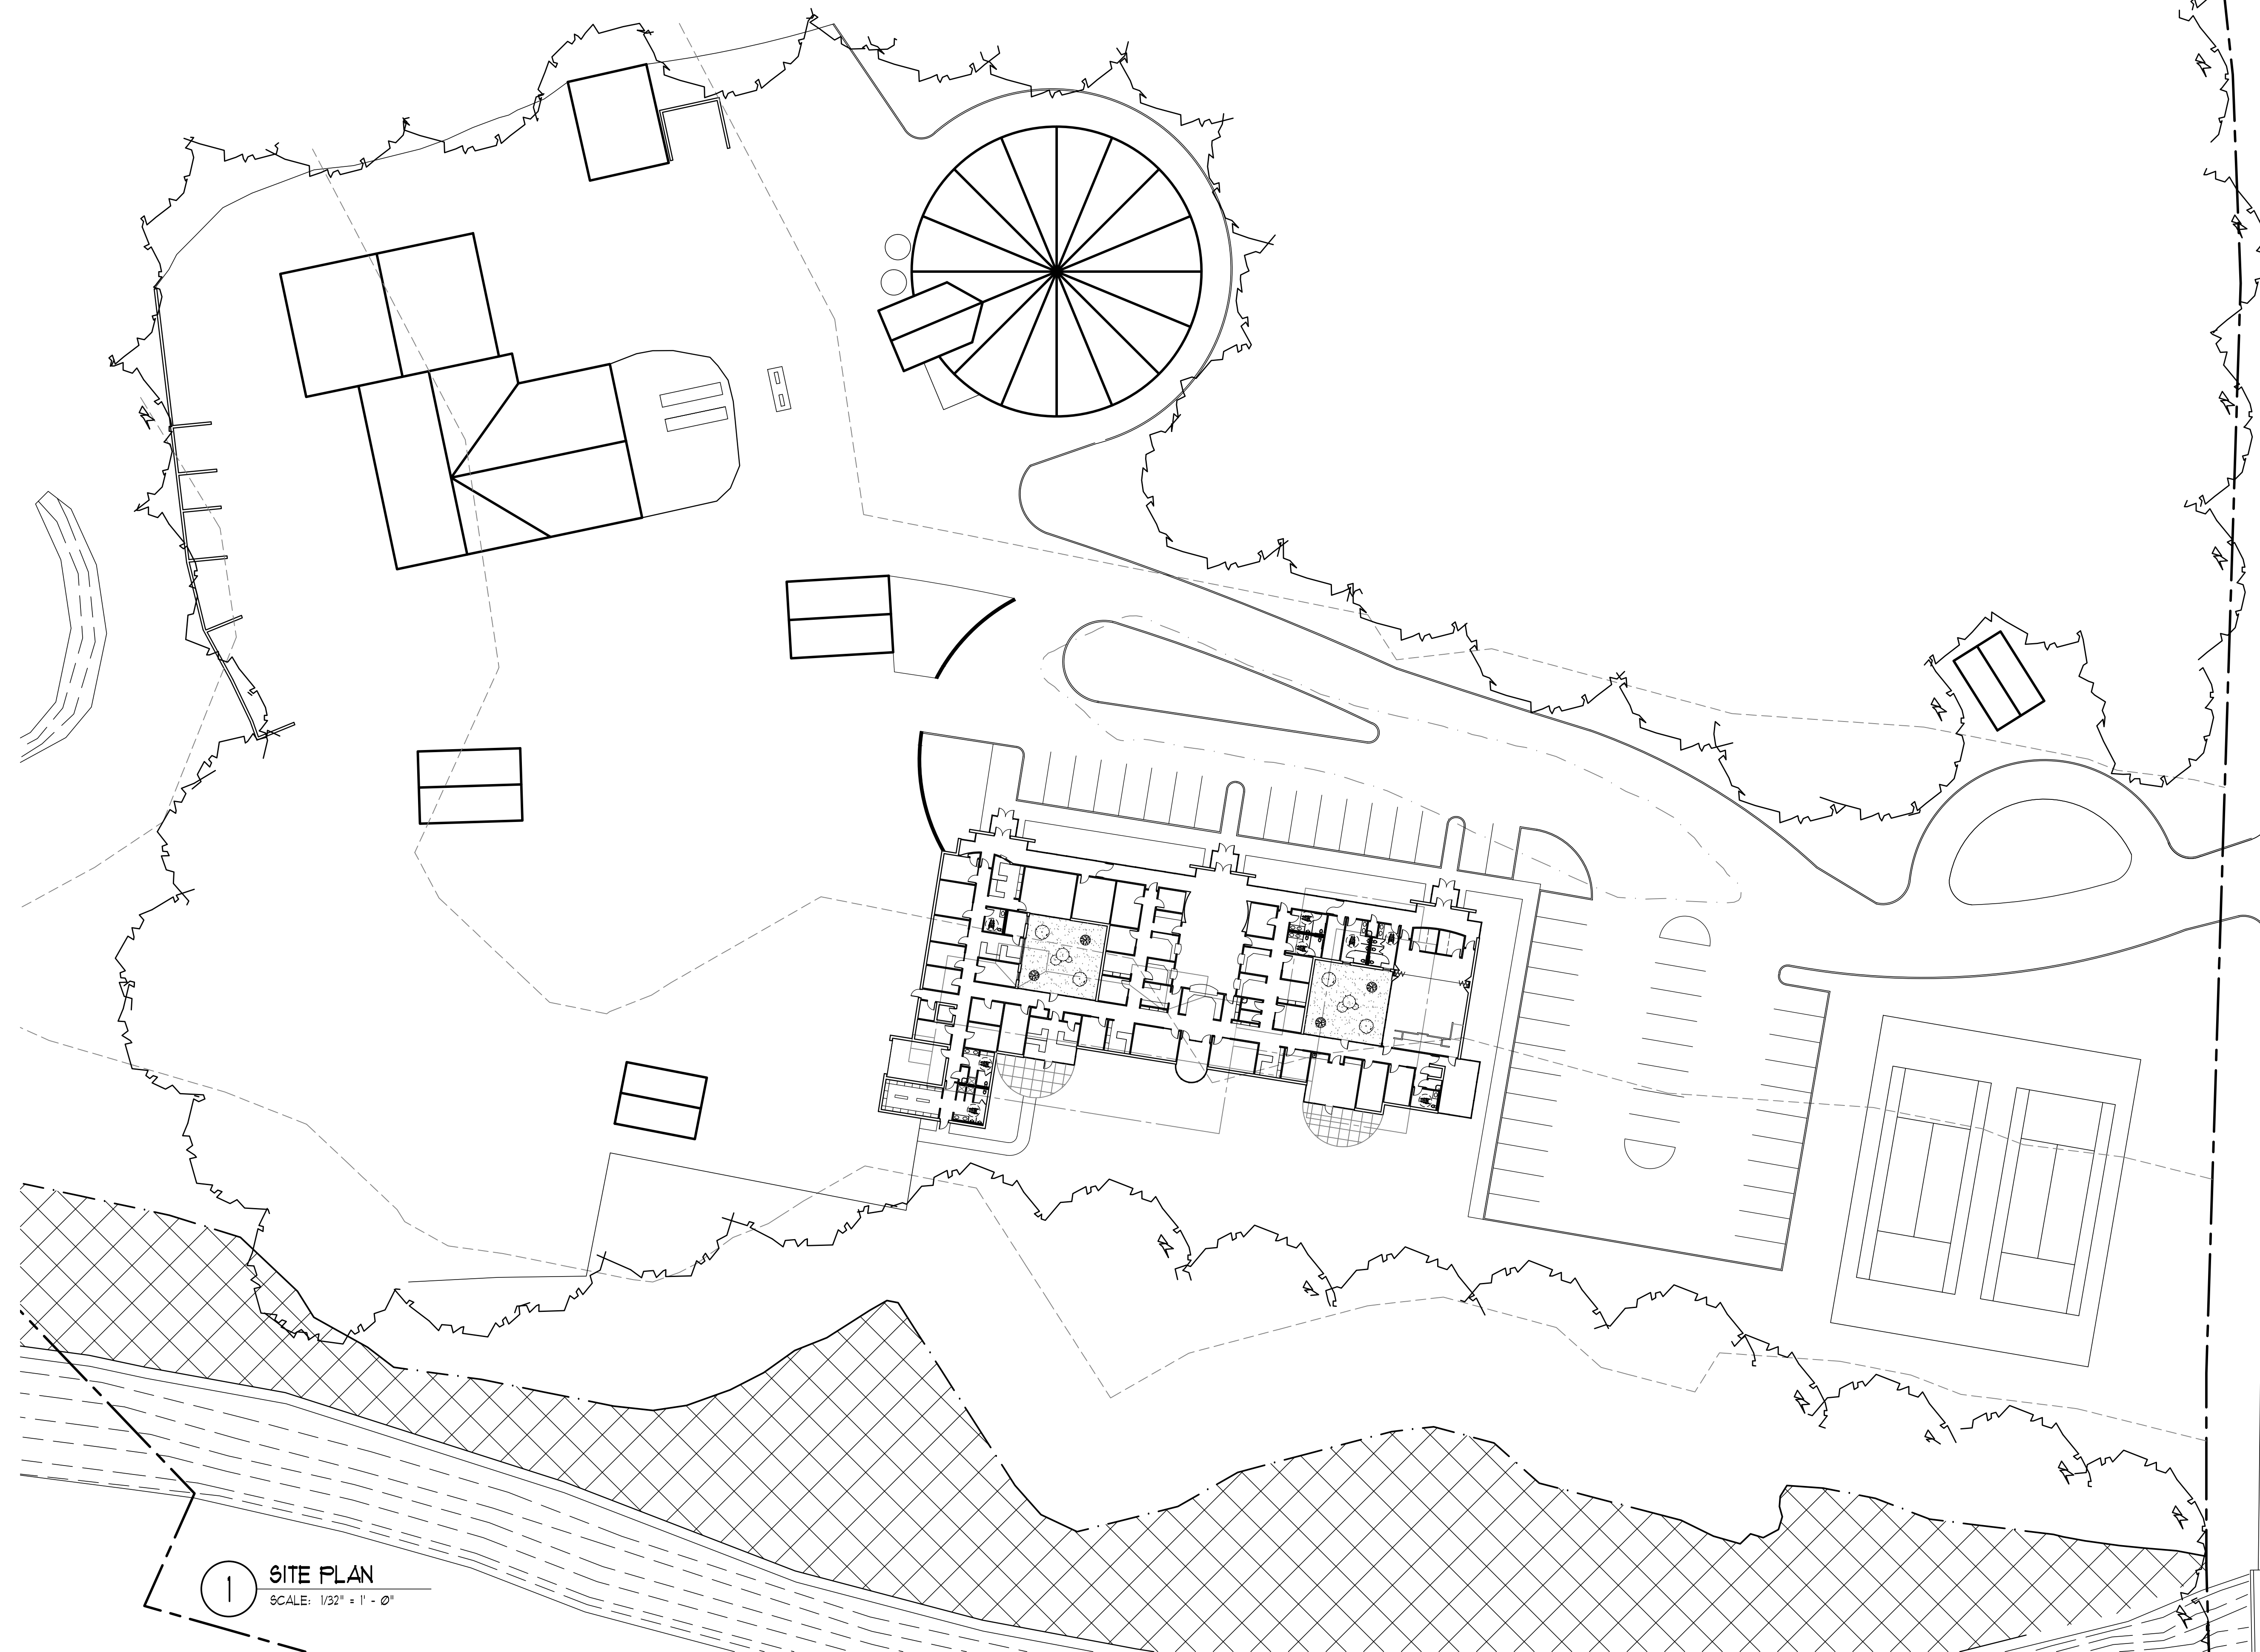

1 SITE PLAN
SCALE: 1/32" = 1' - 0"



BYRAM TOWNSHIP
MUNICIPAL BUILDING

NEW MUNICIPAL BUILDING PROJECT

10 MANSFIELD DRIVE, BYRAM TOWNSHIP, NJ 07874

A PROFESSIONAL ASSOCIATION
Architecture • Interior Design
Planning • Project Management

306 Ramapo Valley Road
Oakland, New Jersey 07436

201.644.0505 Fax: 201.644.0501
www.fkaarch.com


FKA
ARCHITECTS

Signature:
 Thomas J. Kosten, A.I.A. AI11394
 Michael R. Bieri, A.I.A. AI01507700

issue date			
1633 project no.	NM drawn	TK check	AS NOTED scale

OPTION #2
SITE PLAN

SP-2

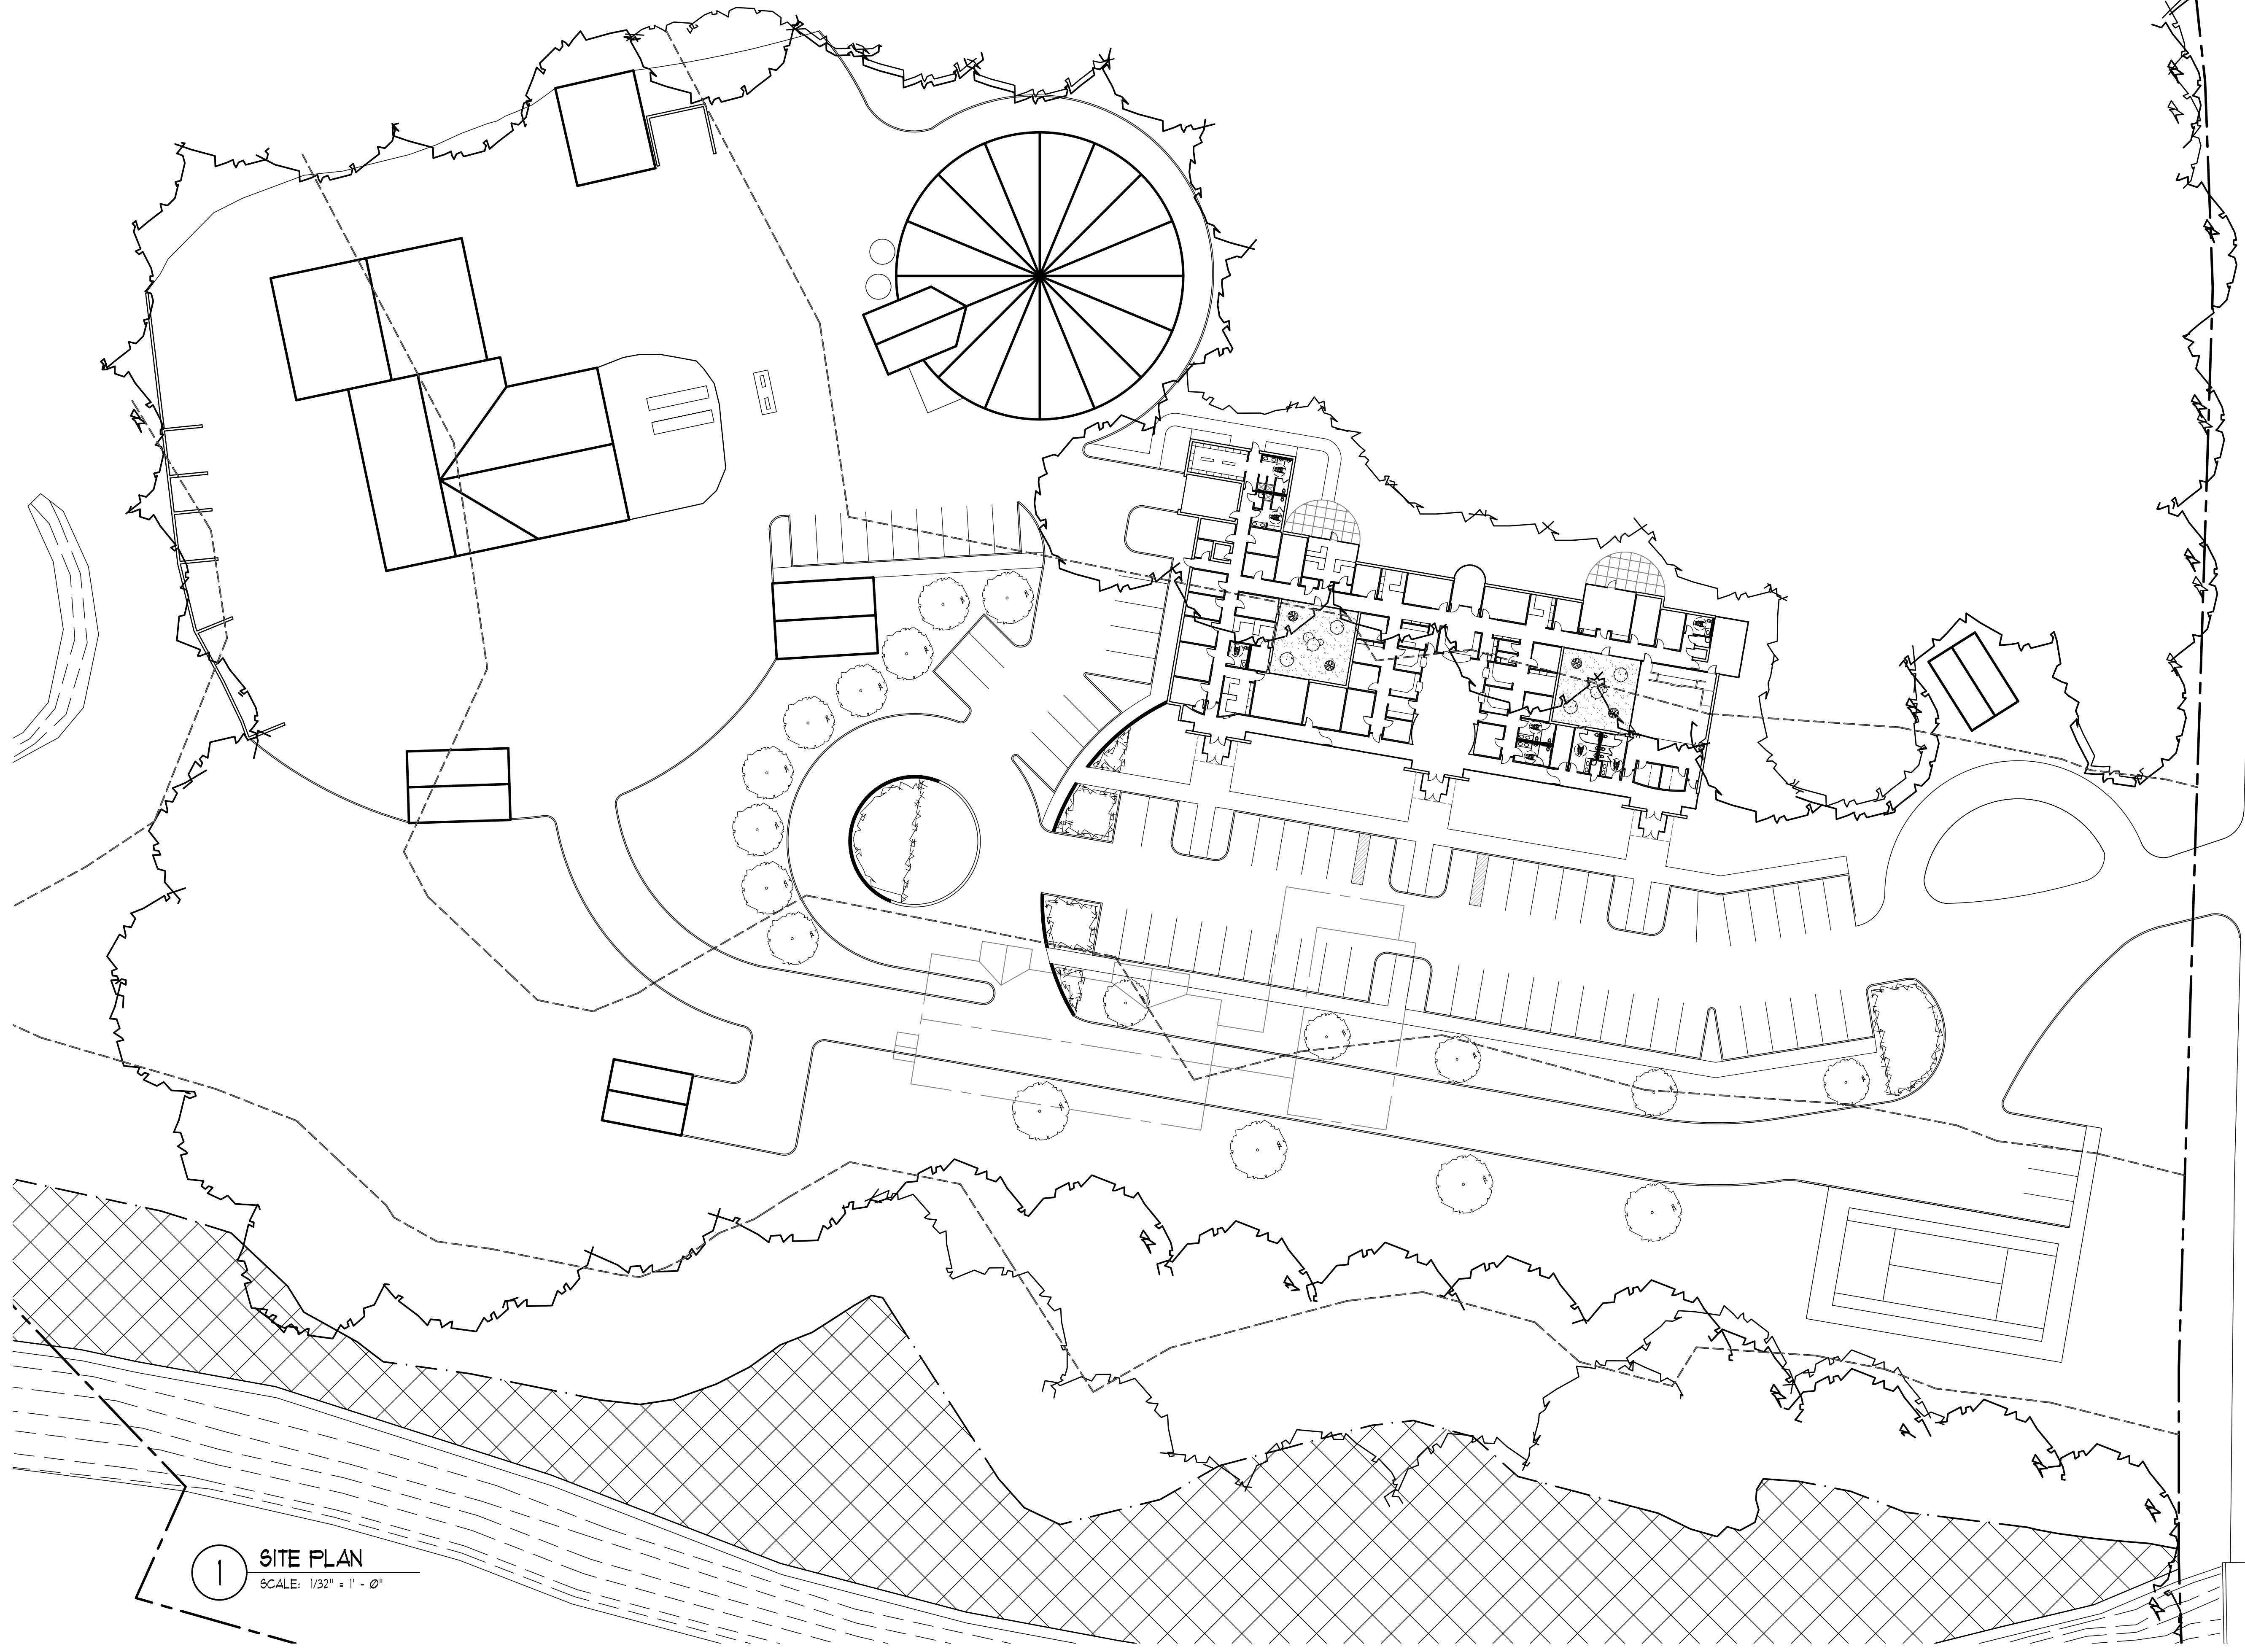

1 SITE PLAN
SCALE: 1/32" = 1' - 0"



**BYRAM TOWNSHIP
MUNICIPAL BUILDING**

NEW MUNICIPAL BUILDING PROJECT

10 MANSFIELD DRIVE, BYRAM TOWNSHIP, NJ 07874

A PROFESSIONAL ASSOCIATION
Architecture • Interior Design
Planning • Project Management

306 Ramapo Valley Road
Oakland, New Jersey 07436

201.644.0505 Fax: 201.644.0501
www.fkarch.com




signature:
 Thomas J. Kosten, A.I.A. AI11394
 Michael R. Bieri, A.I.A. AI01507700

issue date			
1633 project no.	IM drawn	TK check	AS NOTED scale

**OPTION #4
SITE PLAN**

SP-4

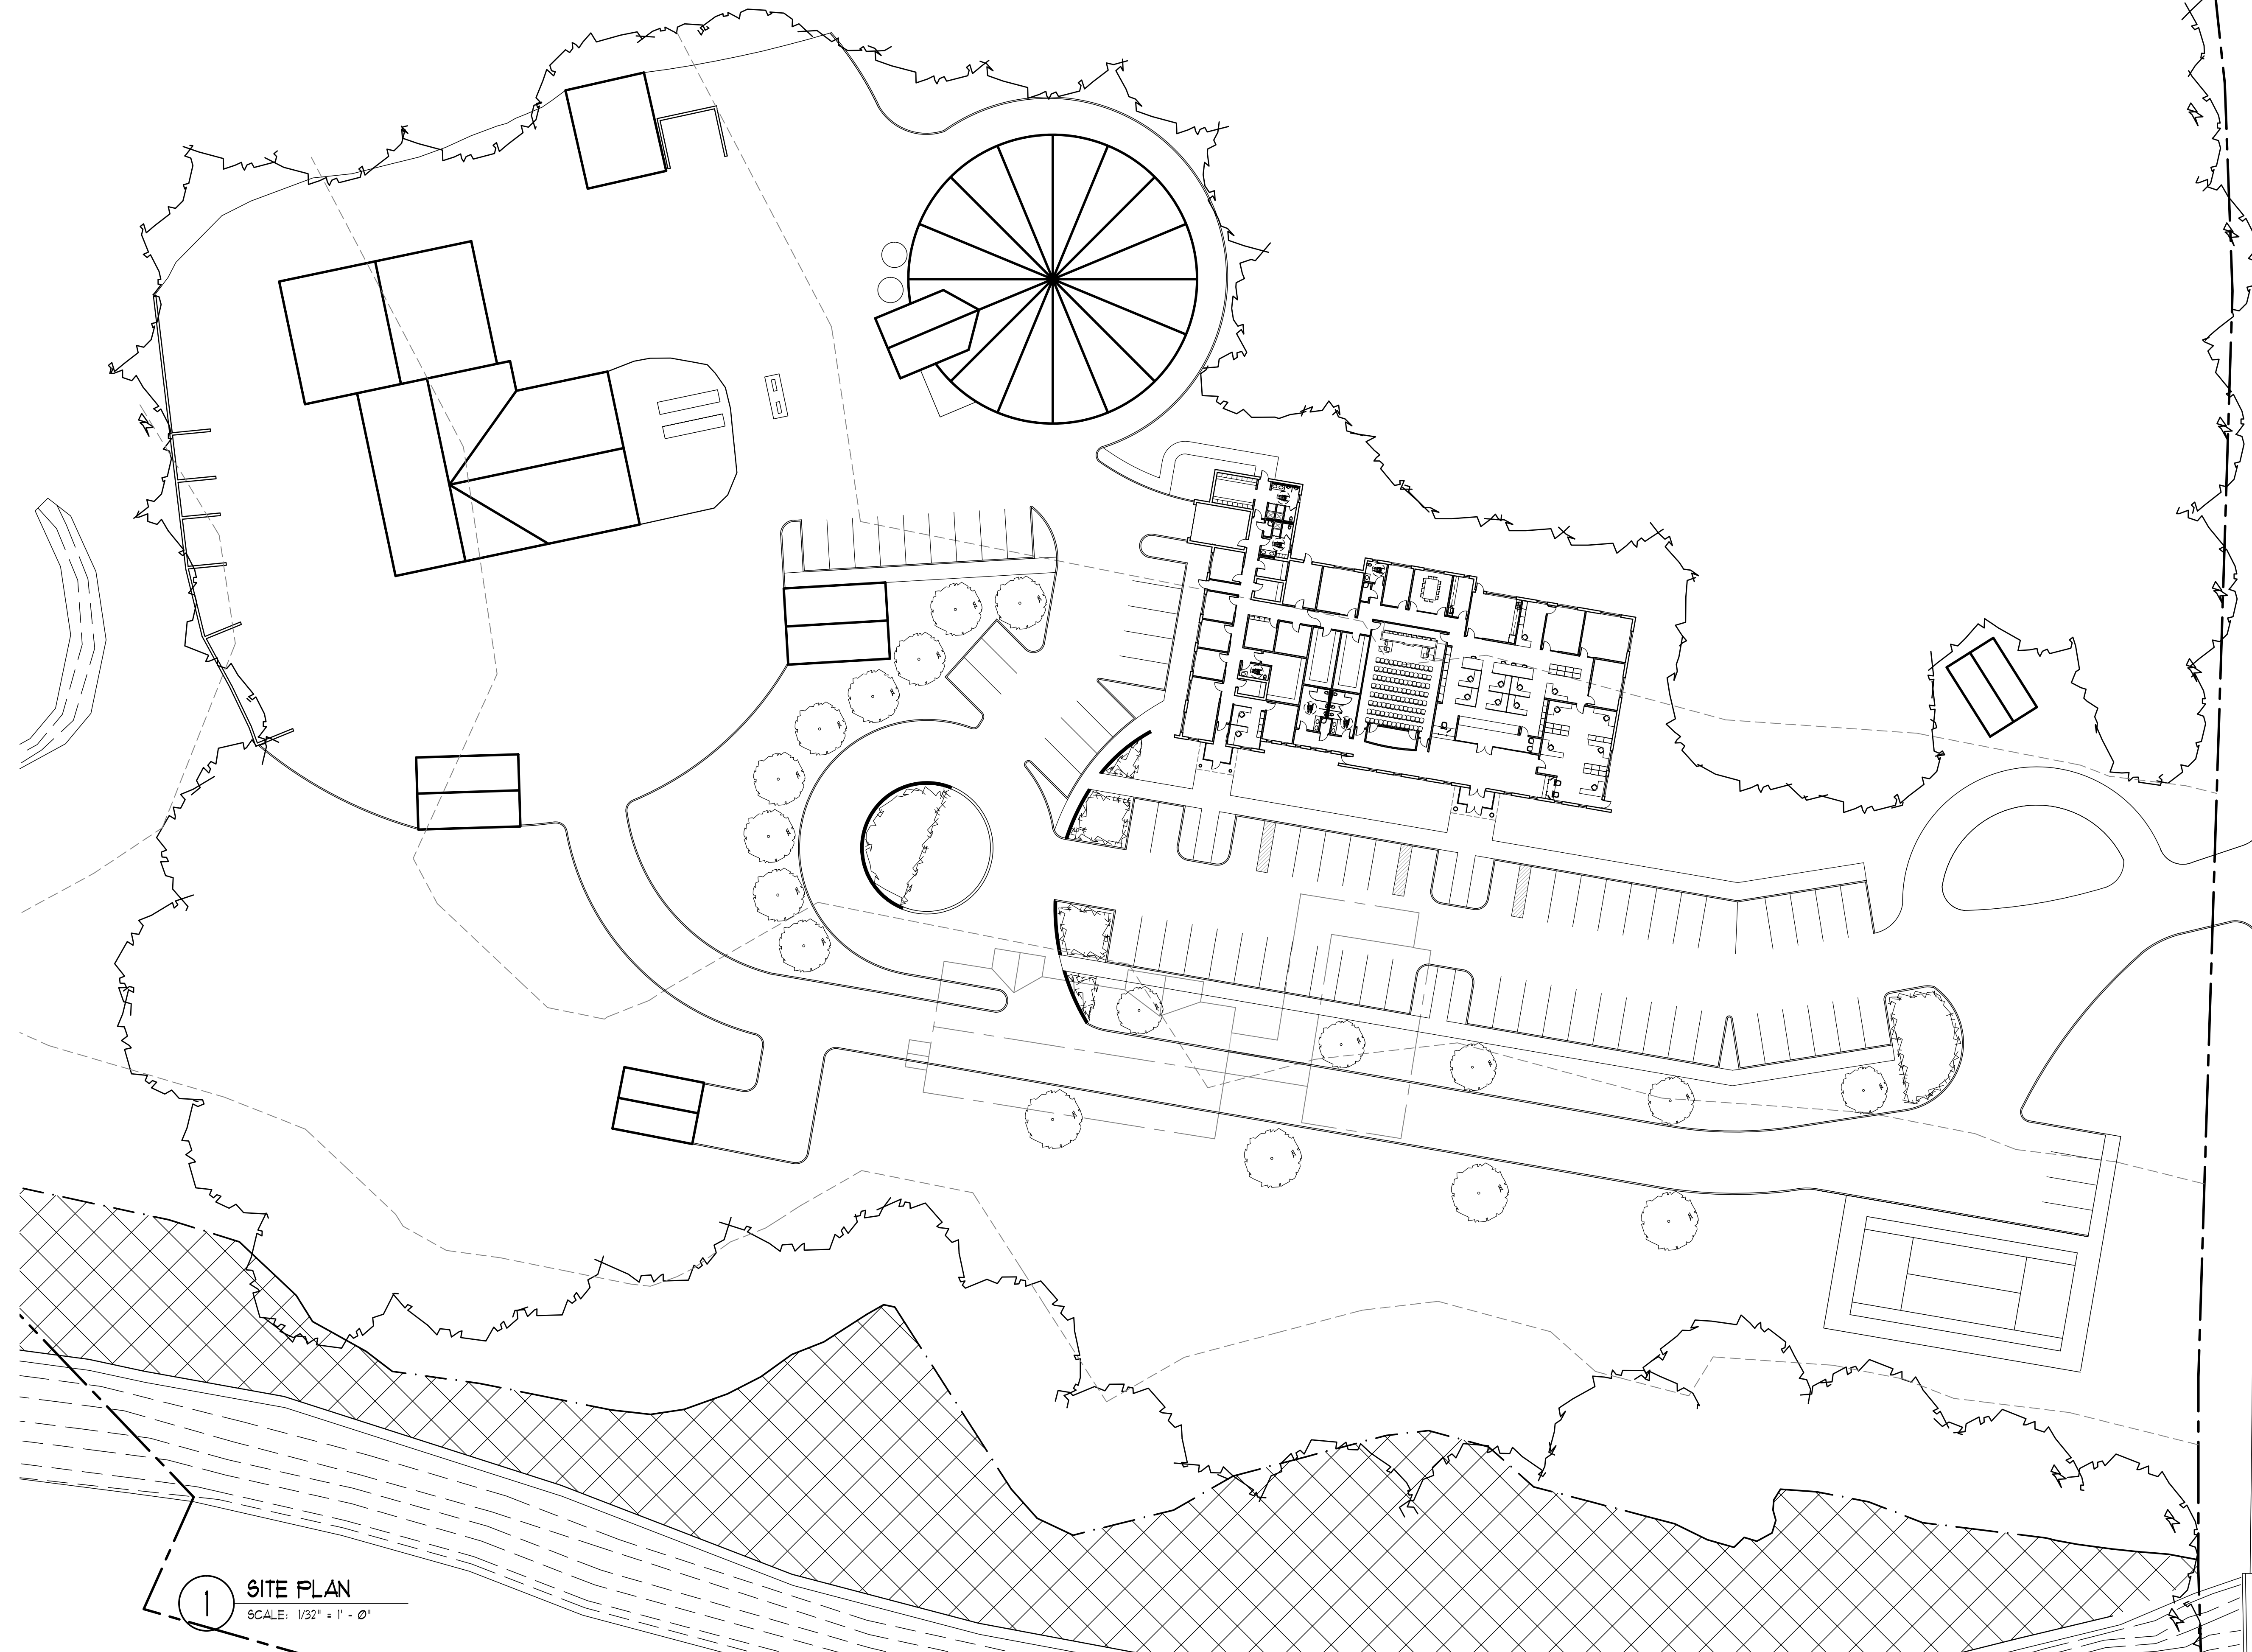

1 SITE PLAN
SCALE: 1/32" = 1' - 0"



**BYRAM TOWNSHIP
MUNICIPAL BUILDING**

NEW MUNICIPAL BUILDING PROJECT

A PROFESSIONAL ASSOCIATION
Architecture • Interior Design
Planning • Project Management

306 Ramapo Valley Road
Oakland, New Jersey 07436

201.644.0505 Fax: 201.644.0501
www.fkaarch.com

FKA
ARCHITECTS

signature:
 Thomas J. Kosten, A.I.A. AI11394
 Michael R. Bieri, A.I.A. AI01507700

Issue date			
1633 project no.	NM drawn	TK check	AS NOTED scale

**OPTION #5
SITE PLAN**

SP-5