


**1 GROUND FLOOR PLAN**  
A-100 SCALE: 1/8"=1'-0"

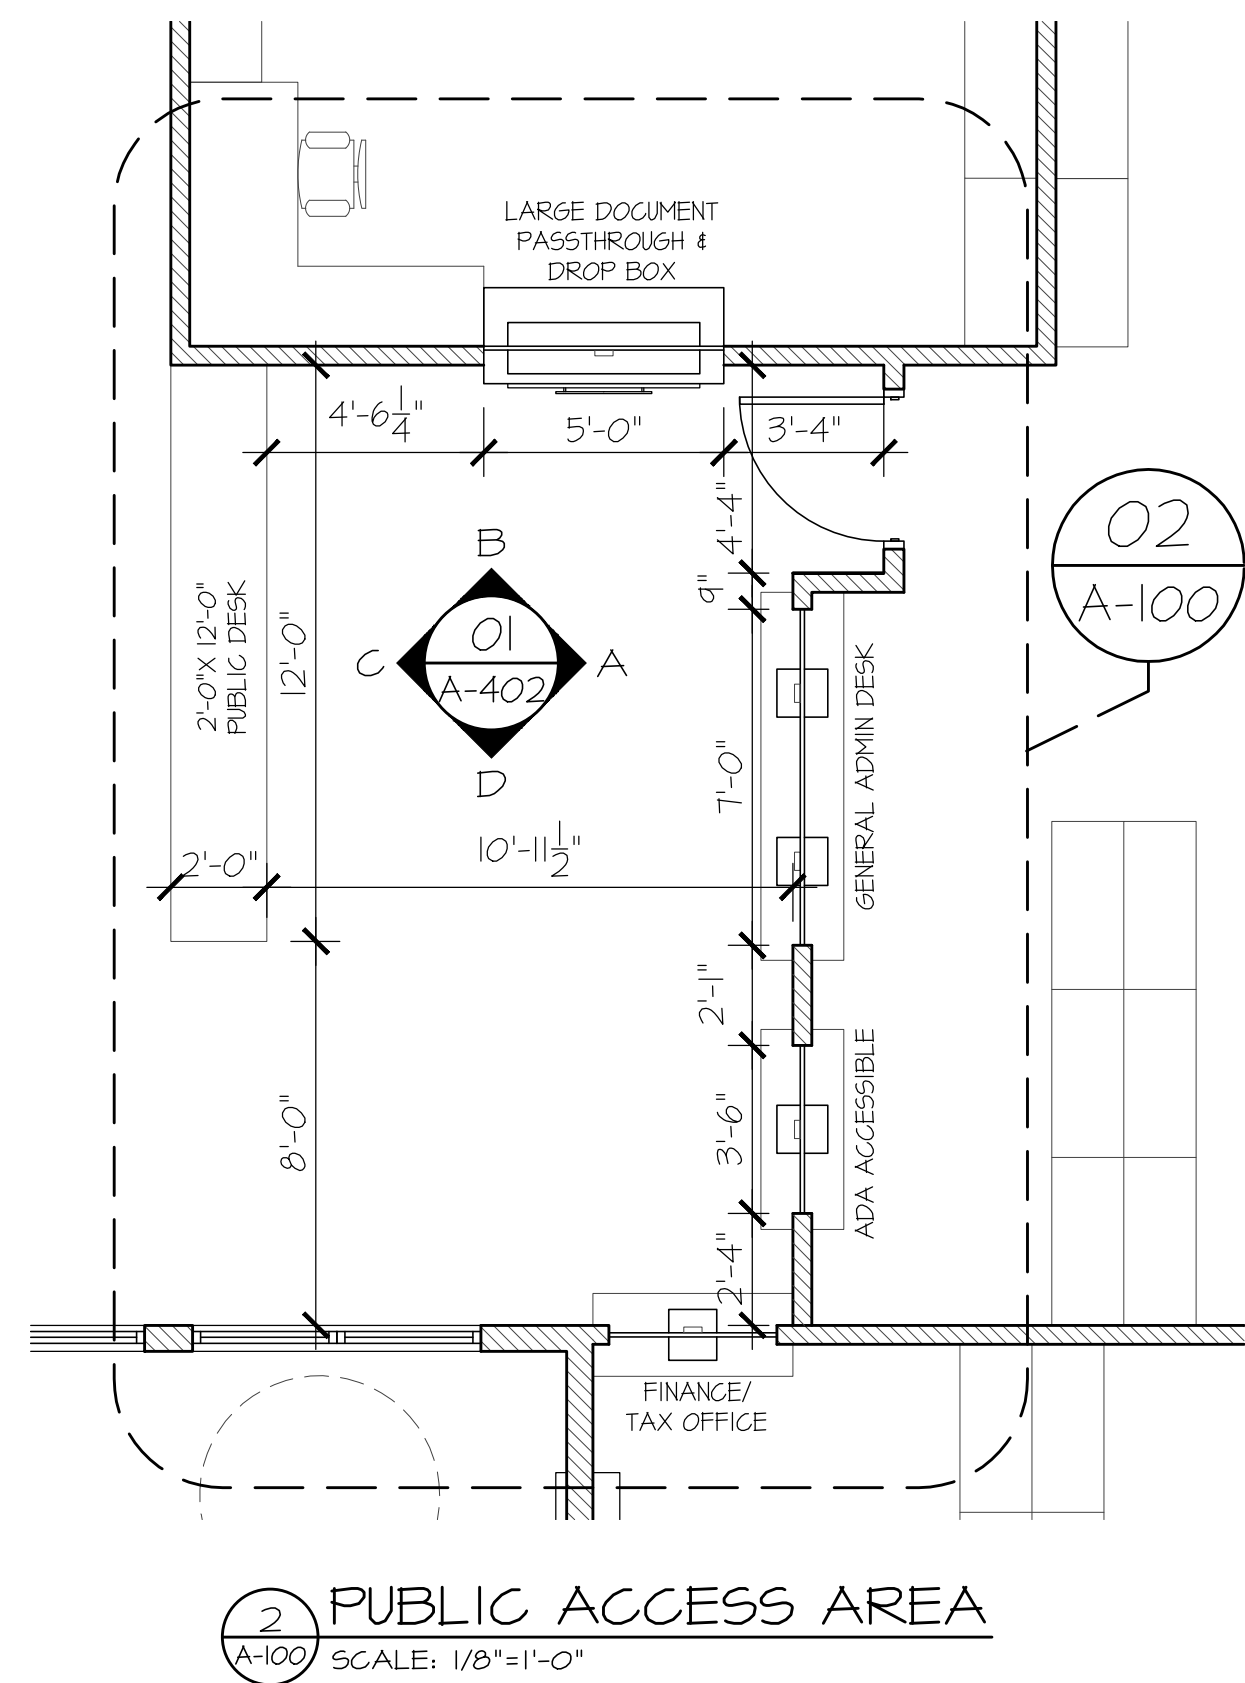

**2 PUBLIC ACCESS AREA**  
A-100 SCALE: 1/8"=1'-0"

WALL TYPE LEGEND	
	2-HR FIRE RATED WALL
	NEW WALL
	NEW MASONRY WALL

**BYRAM MUNICIPAL BUILDING**  
**ADMINISTRATIVE / CIVIL**  
 - ADMS 1601 - BLOCK 365  
 BYRAM TOWNSHIP  
 SUSSEX COUNTY, NEW JERSEY

**THE NADER GROUP-ASA, LLC**  
 Engineers, Surveyors & Designers  
 111 Mill Street  
 Hackettstown, NJ 07840  
 p. 908.850.3500 | f. 908.441.5803  
 e. www.nadergroup.com  
 www.naderhouseofdesign.com

THIS DRAWING IS NOT VALID FOR BUILDING PERMITS UNLESS SIGNED & SEALED BY THE ARCHITECT

**NOT FOR CONSTRUCTION**


DESIGN DEVELOPMENT DOCUMENTS  
 ISSUED FOR COST ESTIMATION

No.	DATE	REVISION

DRW BY: CC  
 SCALE: AS NOTED  
 DATE: OCTOBER 5, 2020  
 JOB No. 18.TNG029C

GROUND FLOOR PLAN  
 DRAWING No. **A-100-C**

© 2021 NADER GROUP-ASA, NADER-HOUSE OF DESIGN

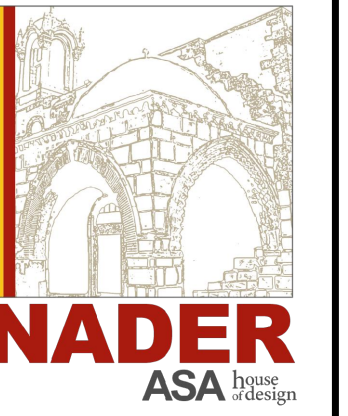

**THE NADER GROUP-ASA, LLC**  
 Engineers, Surveyors & Designers  
 111 Mill Street  
 Hackettstown, NJ 07840  
 p. 908.850.3500 | f. 908.441.5803  
 e. www.nadergroup.com

THIS DRAWING IS NOT VALID FOR BUILDING PERMITS UNLESS SIGNED & SEALED BY THE ARCHITECT  
**NOT FOR CONSTRUCTION**

DESIGN DEVELOPMENT DOCUMENTS

ISSUED FOR COST ESTIMATION



No.	DATE	REVISION
DRW BY: CC		
SCALE: AS NOTED		
DATE: OCTOBER 5, 2020		
JOB No. 18.TNG029C		

GROUND FLOOR PLAN

DRAWING No.  
**A-100-C**

**WALL TYPE LEGEND**

	2-HR FIRE RATED WALL
	NEW WALL
	NEW MASONRY WALL

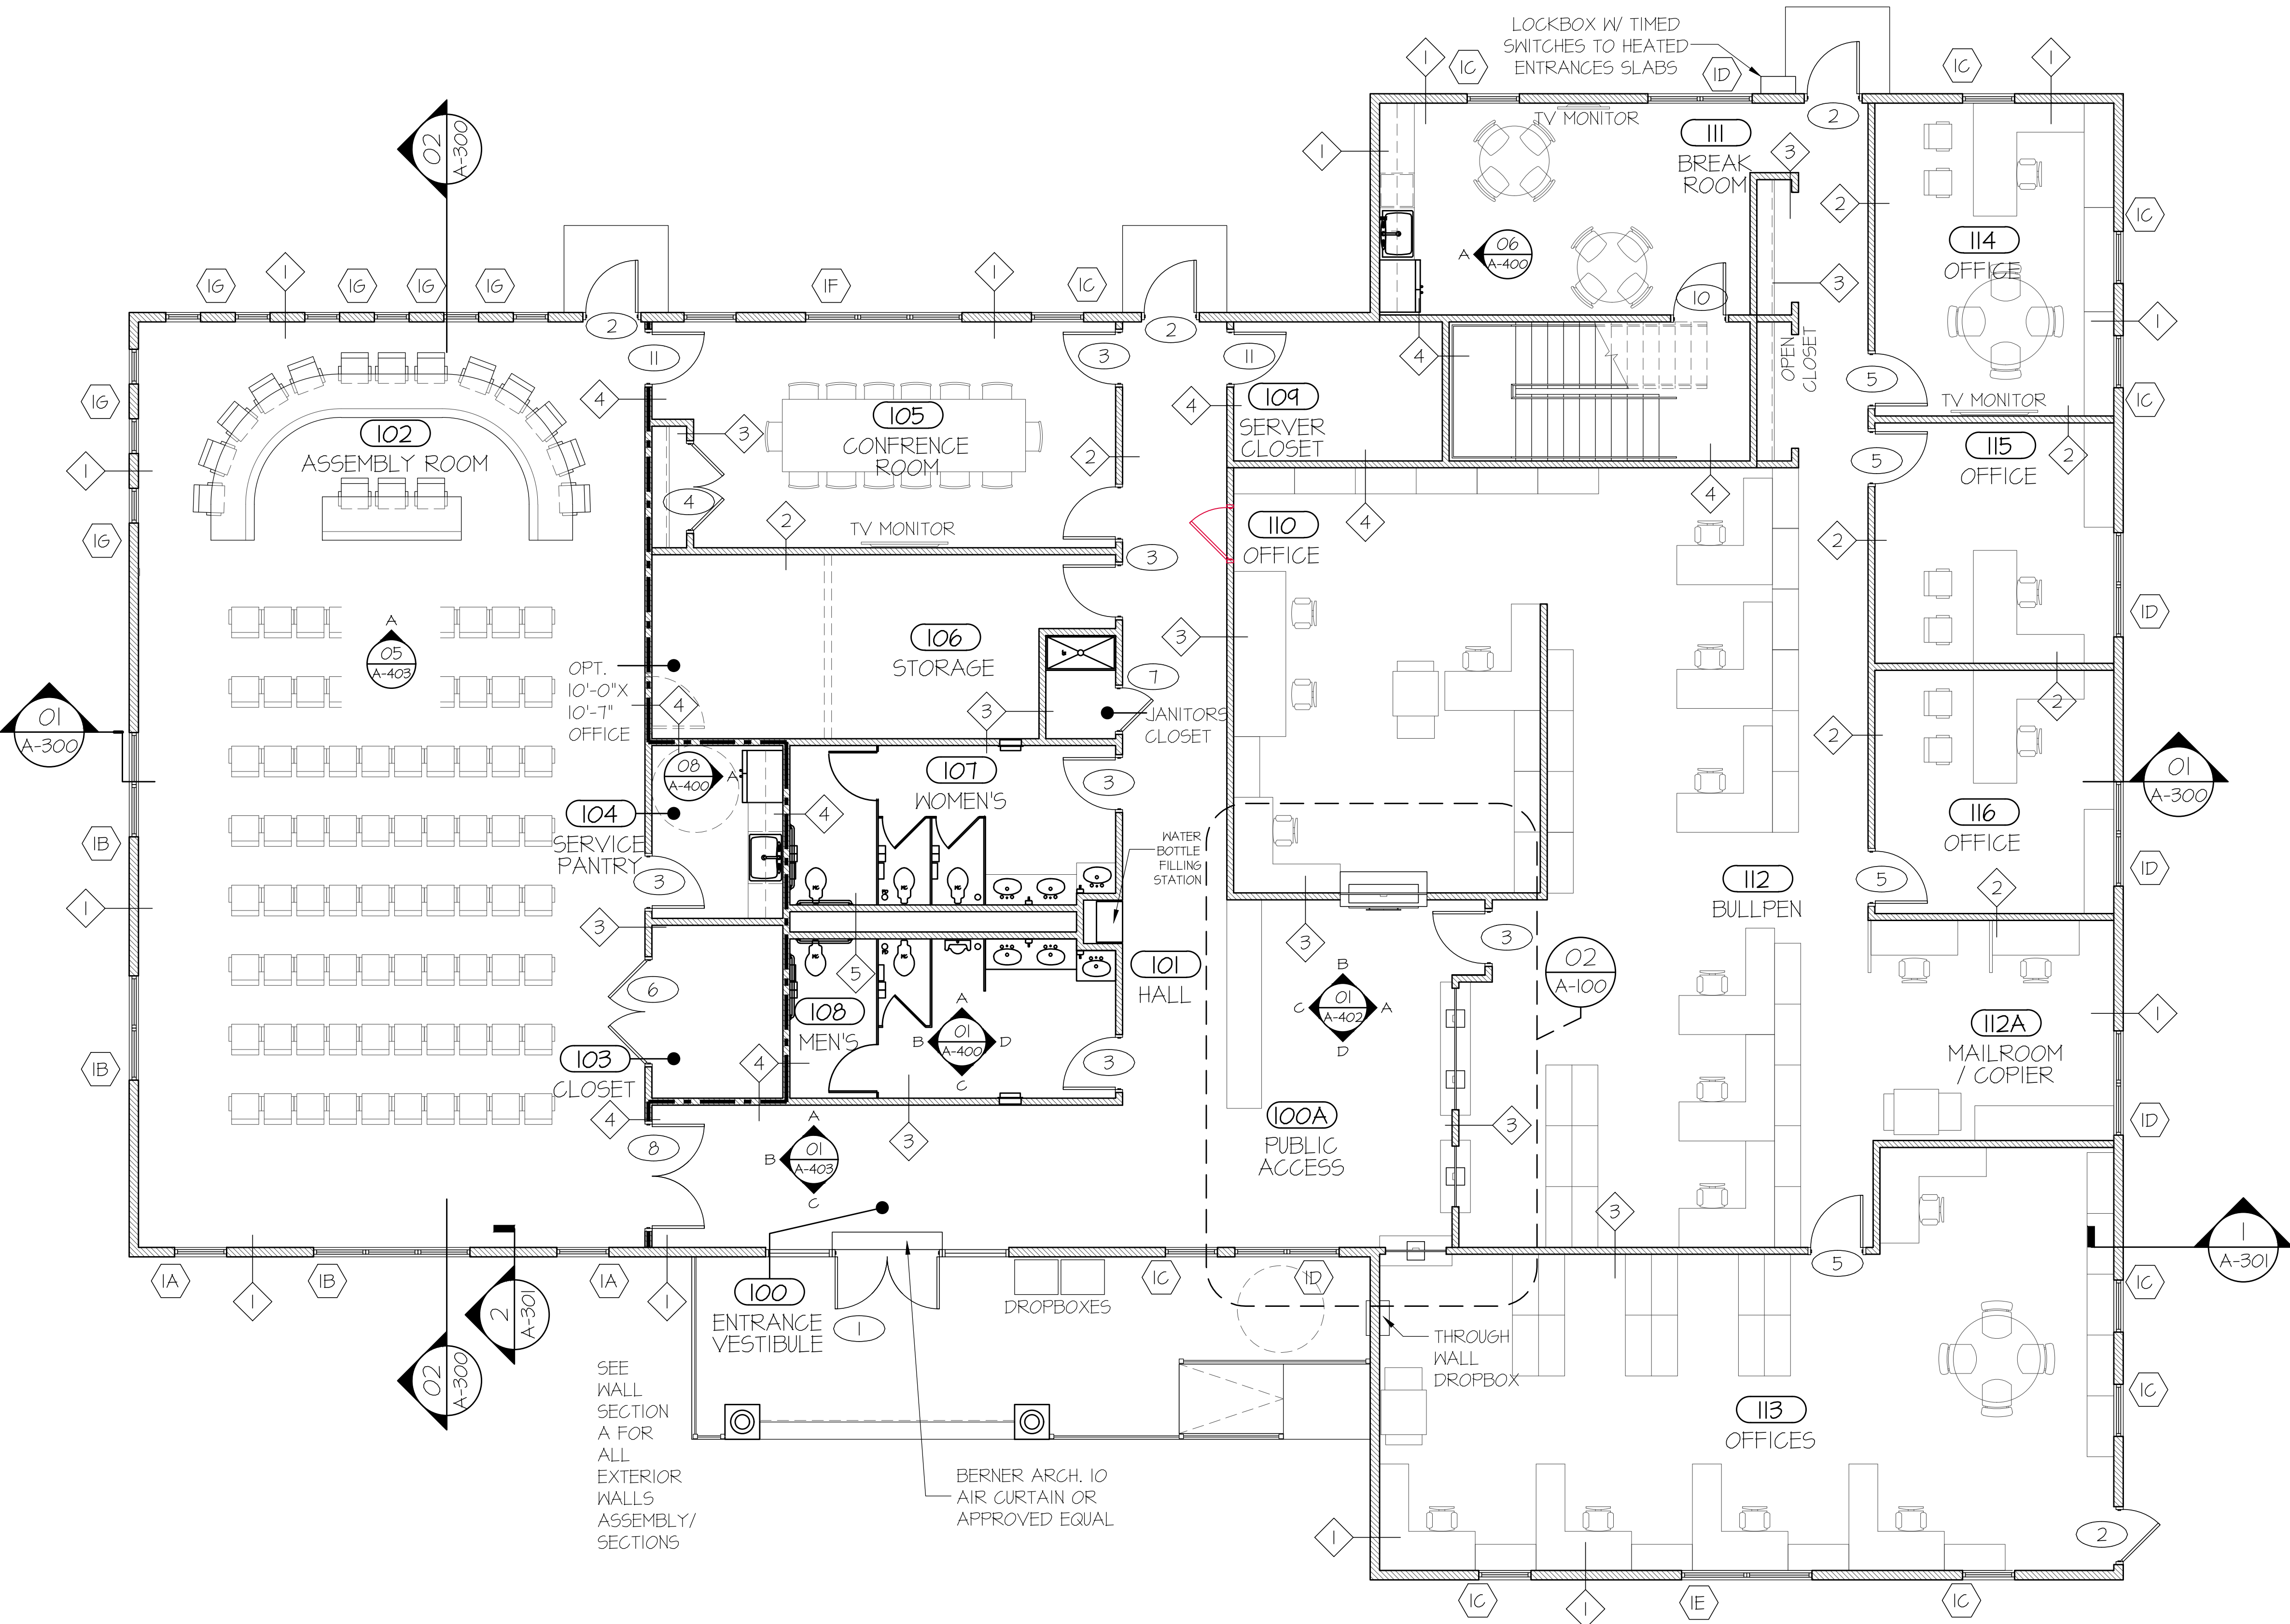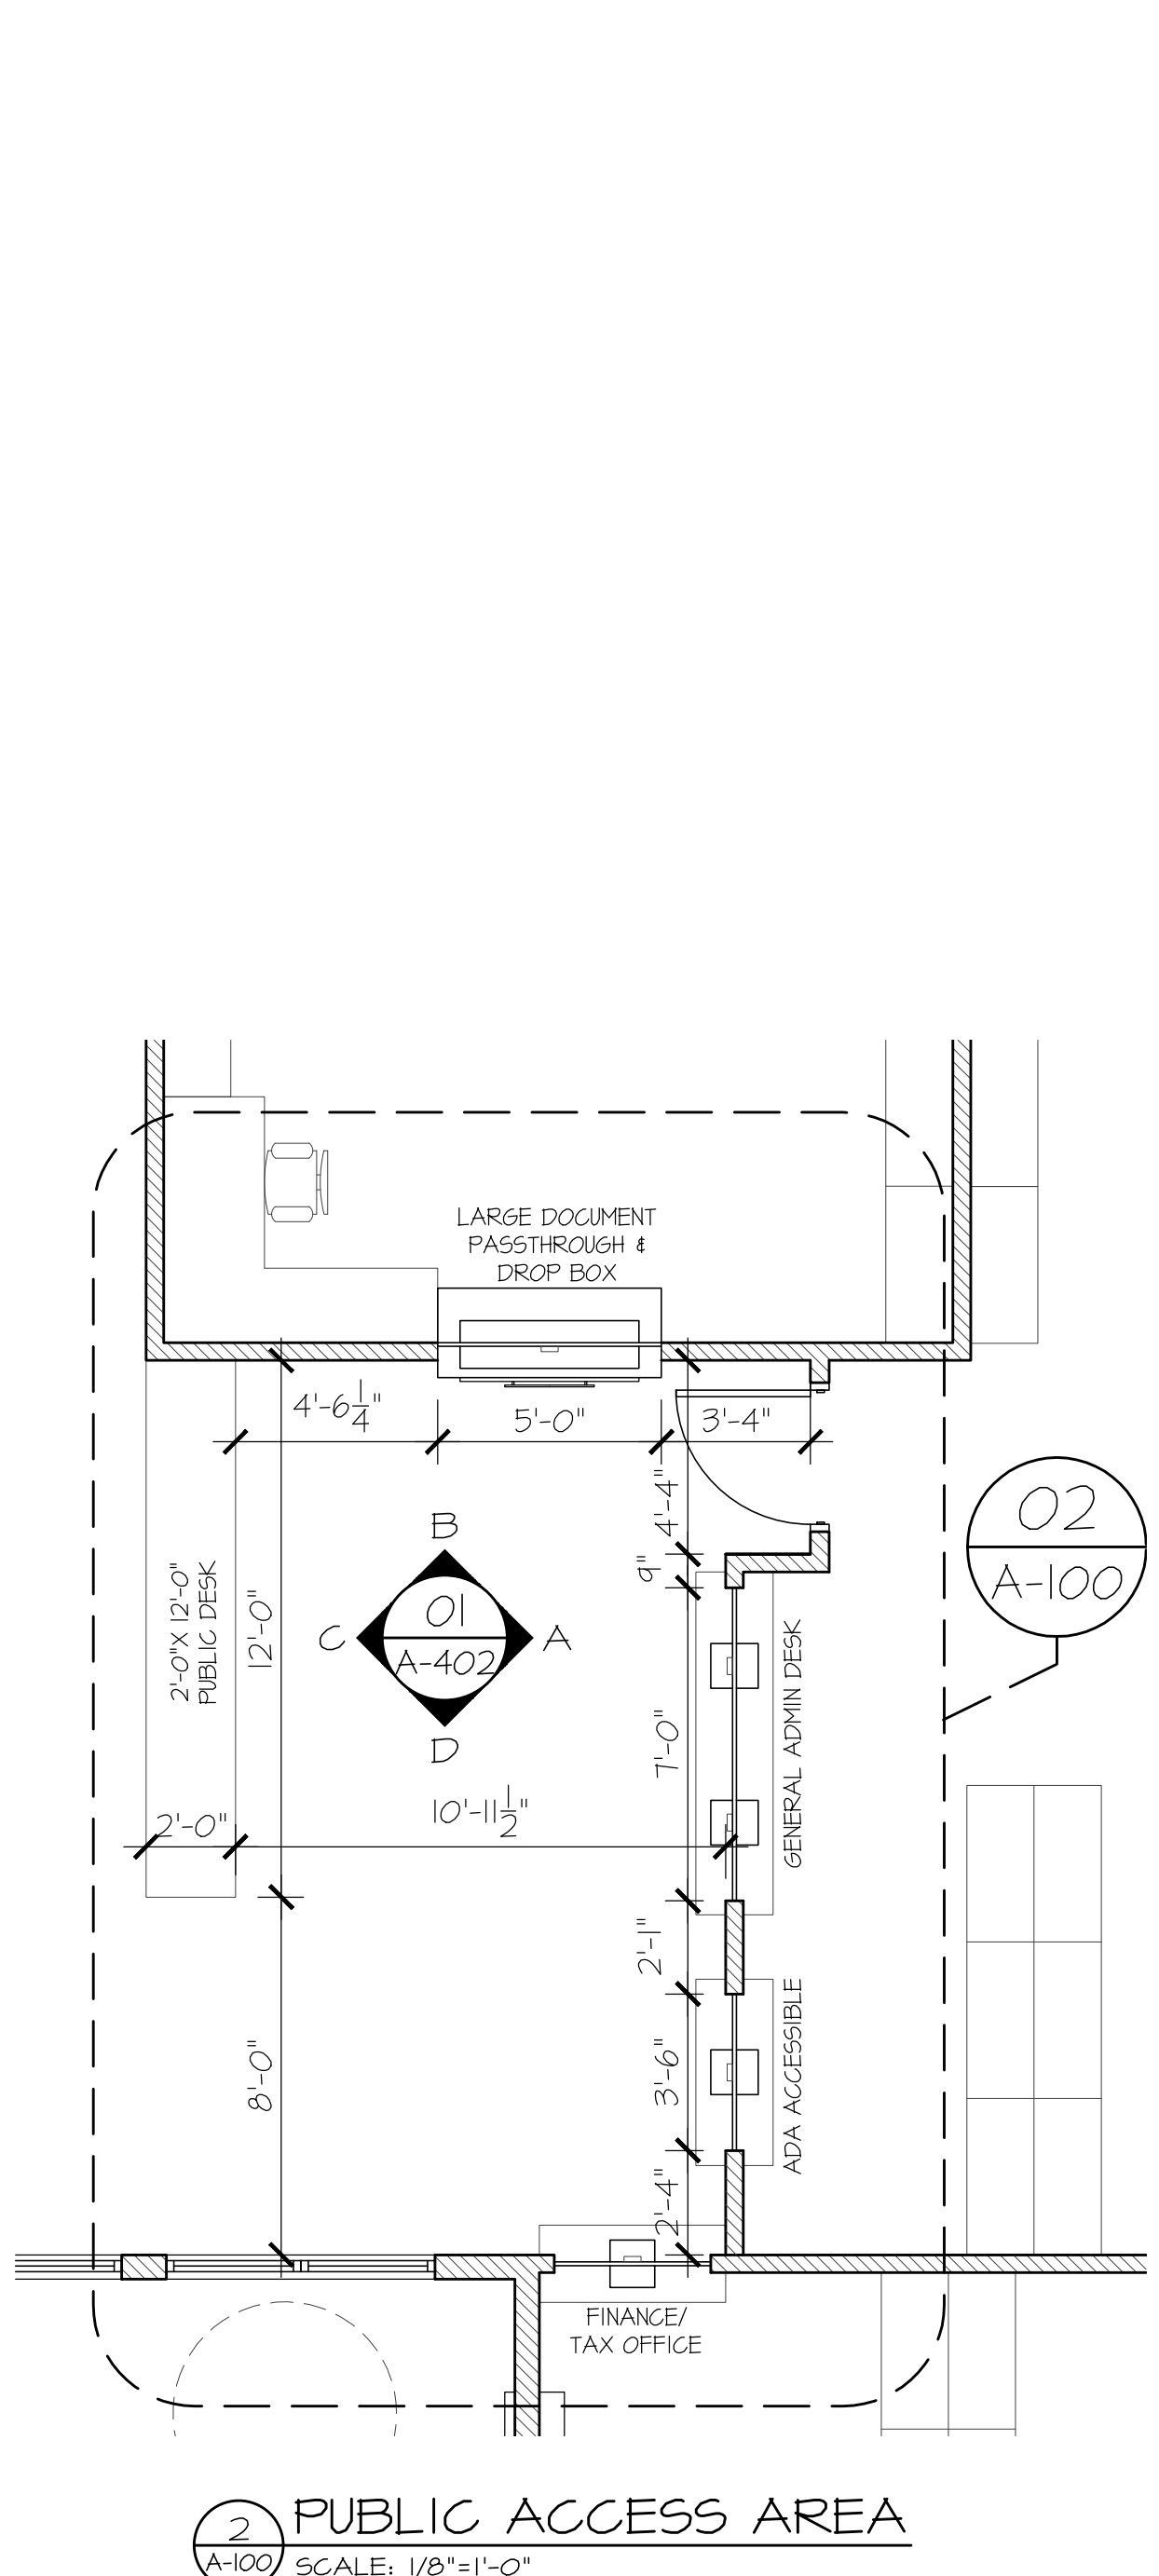

**1 GROUND FLOOR PLAN**  
 A-100 SCALE: 1/8"=1'-0"